




026-00670-01
I-75 & Emory Road
Powell, TN

Grand Opening Date: 9.14.16
Art Project Manager: Bo Wachendorf
FE Project Manager: Amber Long


Mural Elevation

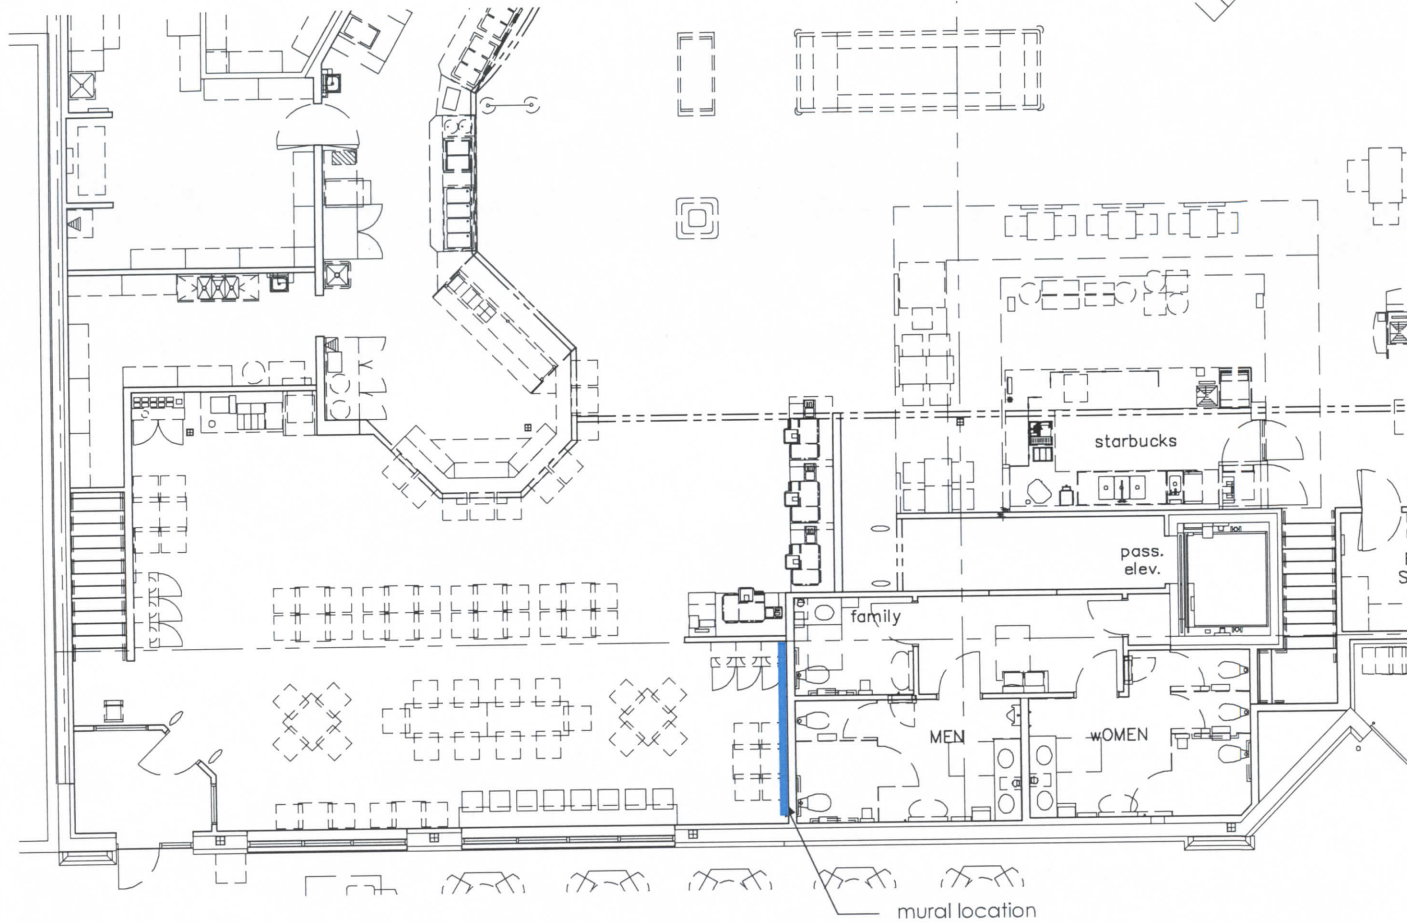

026-00670-01
I-75 & Emory Road
Powell, TN

Grand Opening Date: 9.14.16
Art Project Manager: Bo Wachendorf
FE Project Manager: Amber Long

Mural Plan

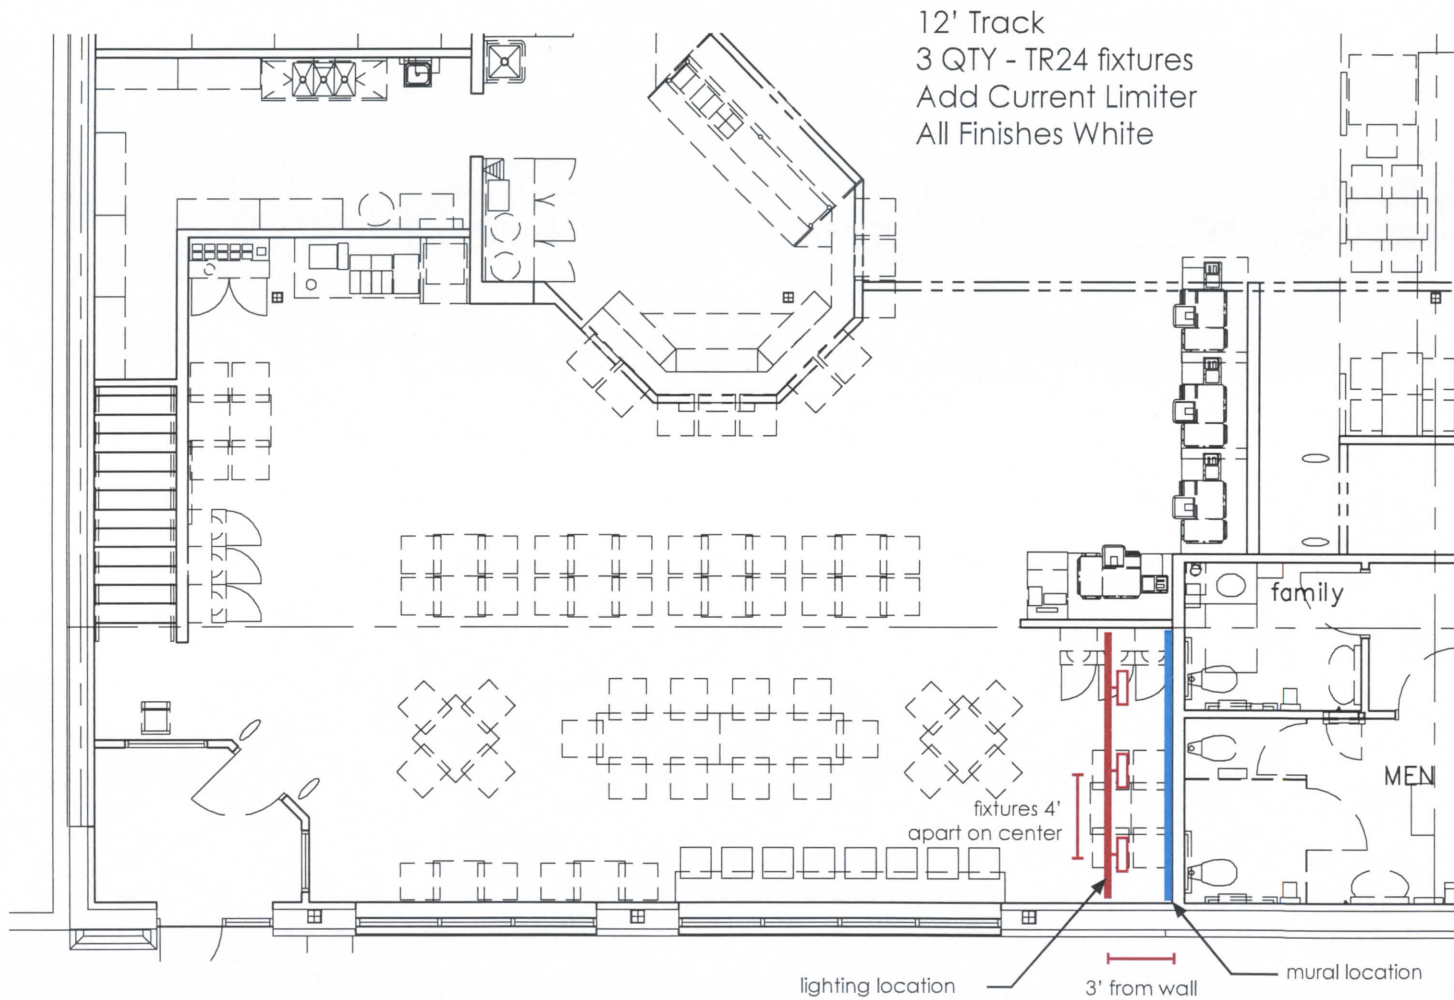

026-00670-01
I-75 & Emory Road
Powell, TN

Grand Opening Date: 9.14.16
Art Project Manager: Bo Wachendorf
FE Project Manager: Amber Long

Lighting Plan